


# ISOMETRIC 3

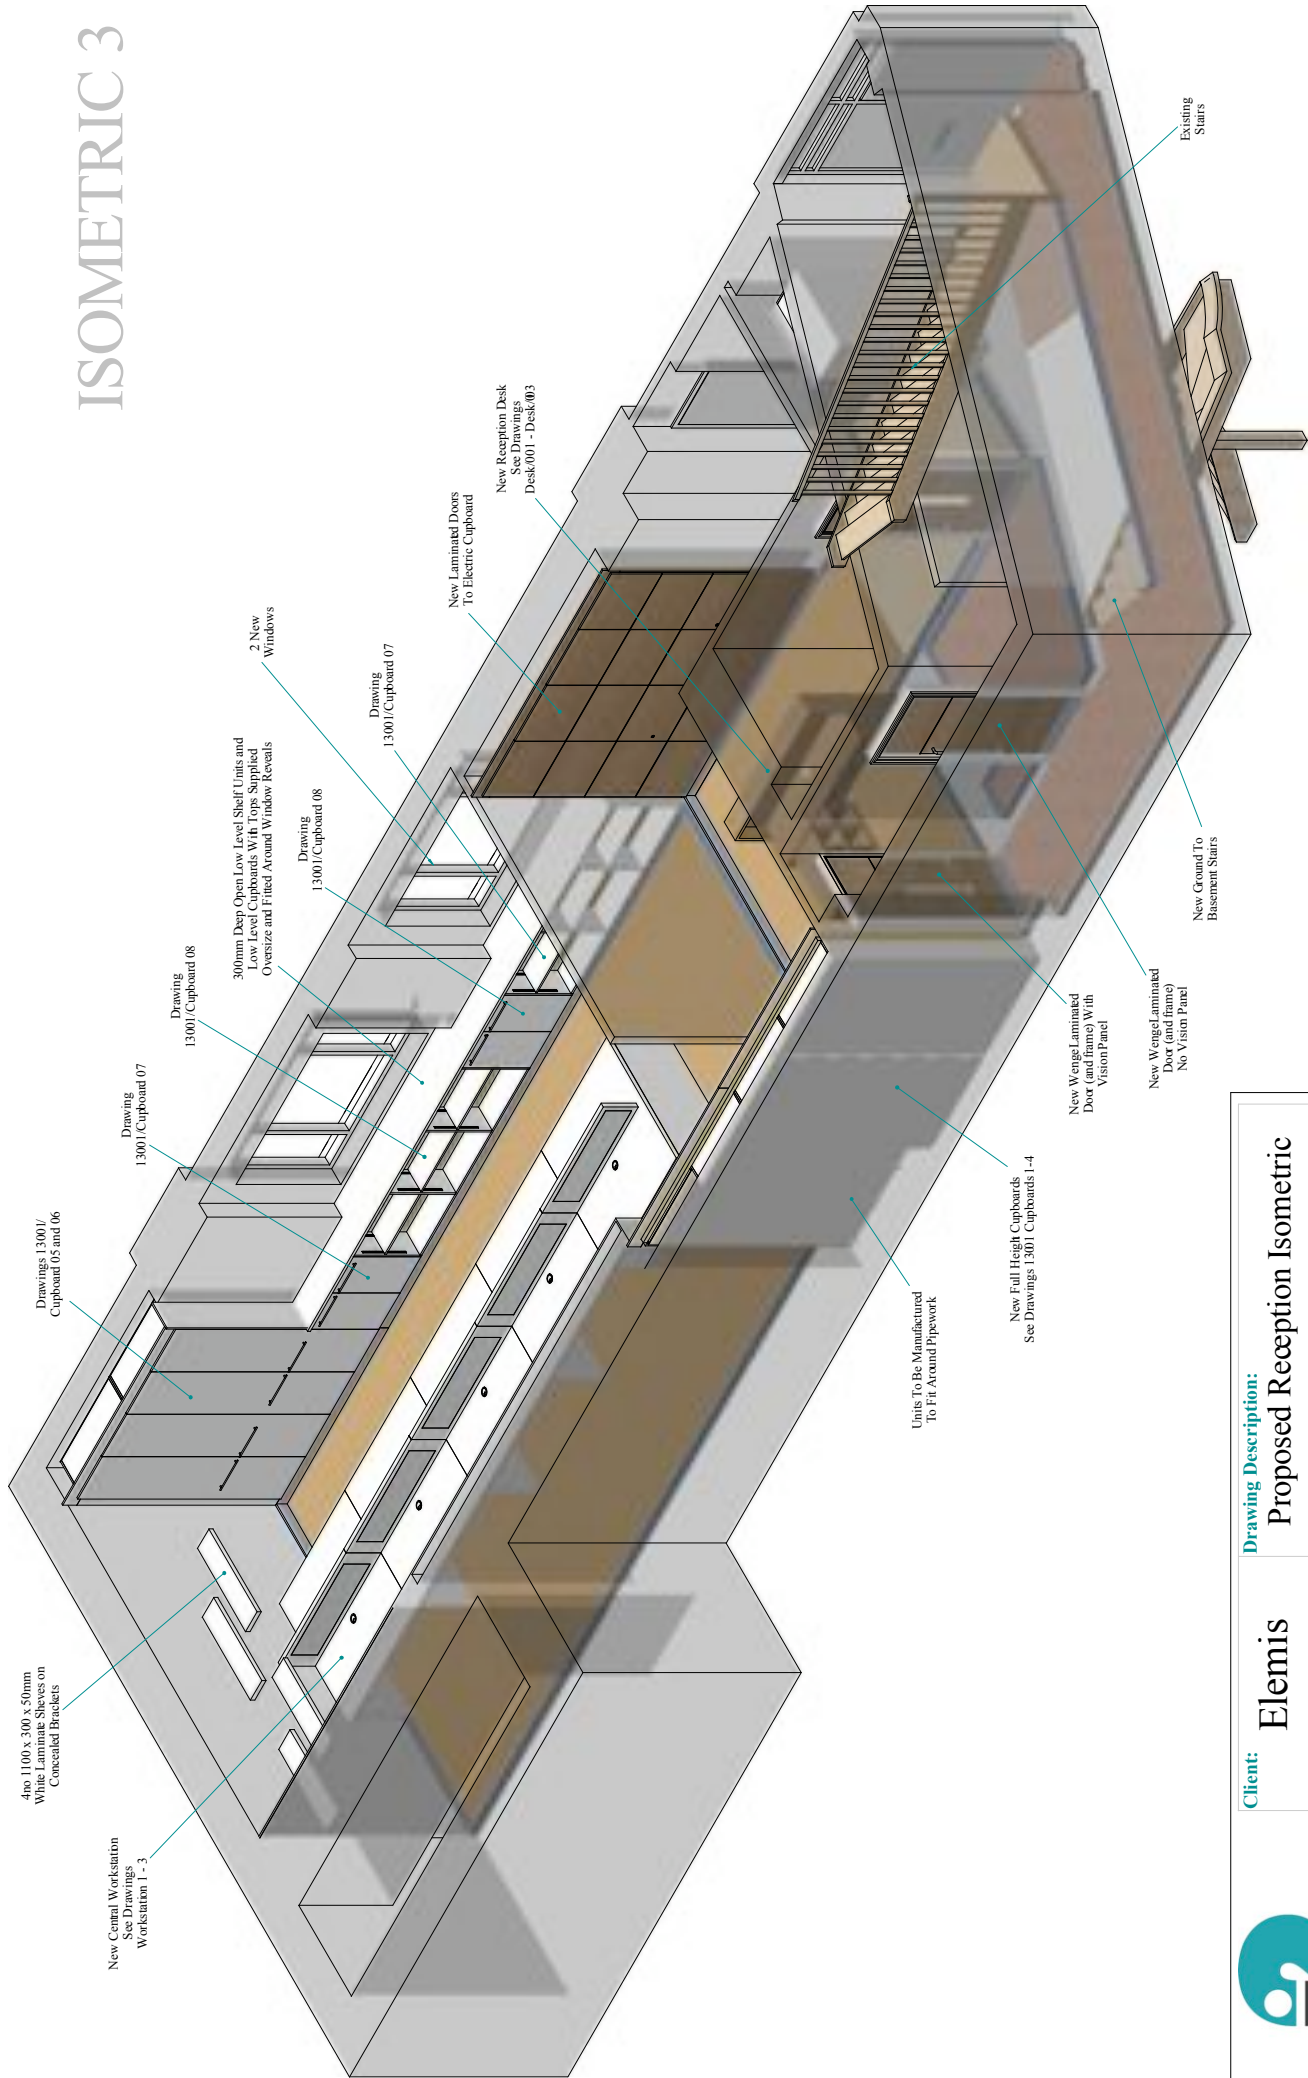

**Interiors Limited**  
Interior Fitting Out Specialists

<b>Client:</b> Elemis	<b>Drawing Description:</b> Proposed Reception Isometric
<b>Drawing No.:</b> 13001/Isometric Layout3	<b>Scale(s):</b> 1:50
<b>Date:</b> Thursday 29th November 2007	<b>Drawn:</b> John Maguire <b>Rev. No.:</b> 4
<b>Hurstwood House, 2 Jordan Close, Sutton Coldfield, West Midlands, B75 6TU</b>	
<b>Phone: 0121 308 0969 Fax: 0121 308 0969 Web: www.i2interiors.co.uk</b>	

THIS DRAWING IS THE PROPERTY OF I2 INTERIORS LTD. COPYRIGHT IS RESERVED BY THEM AND THE DRAWING IS ISSUED ON THE CONDITION THAT IT IS NOT COPIED, REPRODUCED, RETAINED OR DISCLOSED TO ANY UNAUTHORISED PERSON, EITHER WHOLLY OR IN PART WITHOUT THE CONSENT IN WRITING FROM I2 INTERIORS LTD.