


Drawing No	Rev	Drawing Description	Size	Scales
-	1	Site Layout - Visual	A3	NTS
Layout 1	-	Isometric Layout - Left Hand	A3	NTS
Layout 2	-	Isometric Layout - Right Hand	A3	NTS
Layout 3	-	Plan Layout	A3	1:25
Layout 4	-	Services Layout	A3	1:25
-	-	Perimeter - Visual	A3	NTS
Perimeter 1	-	Full Height Perimeter - Isometrics	A3	NTS
Perimeter 2	-	Full Height Perimeter - Elevations	A3	1:12.5
Perimeter 3	-	Low Level Perimeter (L/H) Isometrics	A3	NTS
Perimeter 4	-	Low Level Perimeter (L/H) Elevations	A3	1:10
Perimeter 5	-	Low Level Perimeter (R/H) Isometrics	A3	NTS
Perimeter 6	-	Low Level Perimeter (R/H) Elevations	A3	1:10
-	-	Consultation Table - Visual	A3	NTS
Consultation 1	-	Consultation Table - Isometrics	A3	NTS
Consultation 2	-	Consultation Table - Elevations	A3	1:10
Consultation 3	-	Consultation Table - Main Carcass	A3	1:10
Consultation 4	-	Consultation Table - Small Pedestal	A3	1:5
Consultation 4a	-	Consultation Table - Flap Detail	A3	Full Size
Consultation 5	-	Consultation Table - Drawer Detail	A3	1:5
Consultation 6	-	Consultation Table - Glass Top	A3	1:5
-	-	Till Unit - Visual	A3	NTS
Till 1	-	Till Unit - Isometrics	A3	NTS
Till 2	-	Till Unit - Elevations	A3	1:10
Till 3	-	Till and Showcase - Isometric	A3	NTS
-	-	Glass Showcase - Visual	A3	NTS
Showcase 1	-	Glass Showcase - Isometrics	A3	1:10
Showcase 2	-	Glass Showcase - Elevations	A3	1:10
-	-	Promo Unit - Visual	A3	NTS
Promo 1	-	Promo Unit - Isometrics	A3	NTS
Promo 2	-	Promo Unit - Elevations	A3	1:10
Promo 3	-	Promo Unit - Stainless Steel Frame	A3	1:10

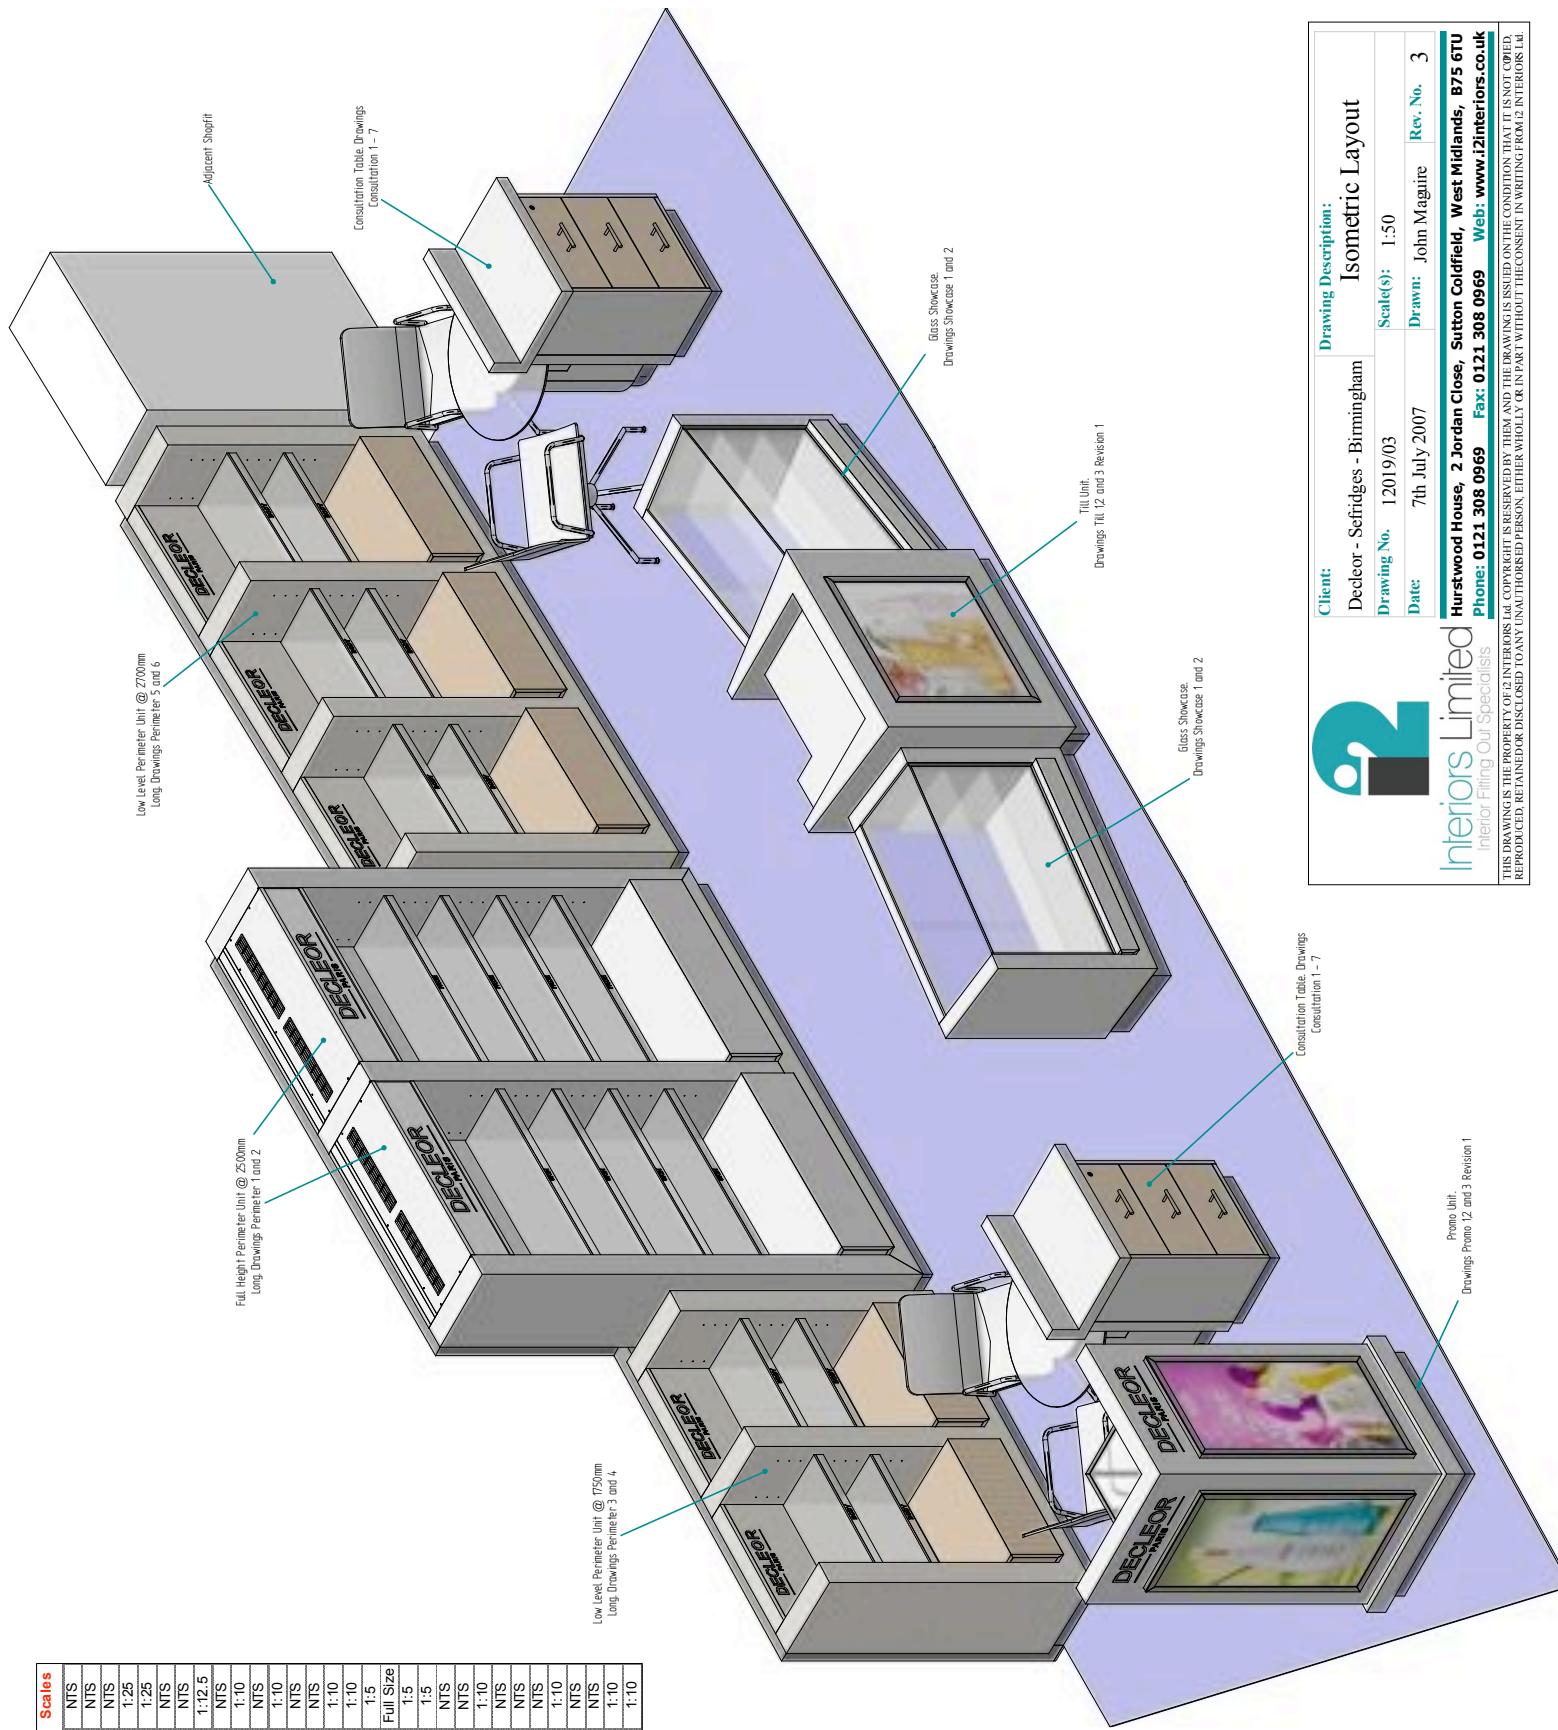

Client:
Decleor - Selfridges - Birmingham

Drawing No.: 12019/03

Date: 7th July 2007

Drawing Description:
Isometric Layout

Scale(s): 1:50

Drawn: John Maguire

Rev. No.: 3

Interiors Limited
Interior Fitting Out Specialists

Hurstwood House, 2 Jordan Close, Sutton Coldfield, West Midlands, B75 6TU
Phone: 0121 308 0969 Fax: 0121 308 0969 Web: www.i2interiors.co.uk

THIS DRAWING IS THE PROPERTY OF I2 INTERIORS LTD. COPYRIGHT IS RESERVED BY THEM AND THE DRAWING IS ISSUED ON THE CONDITION THAT IT IS NOT COPIED, REPRODUCED, RETAINED OR DISCLOSED TO ANY UNAUTHORISED PERSON, EITHER WHOLLY OR IN PART WITHOUT THE CONSENT IN WRITING FROM I2 INTERIORS LTD.