


Bar CB285

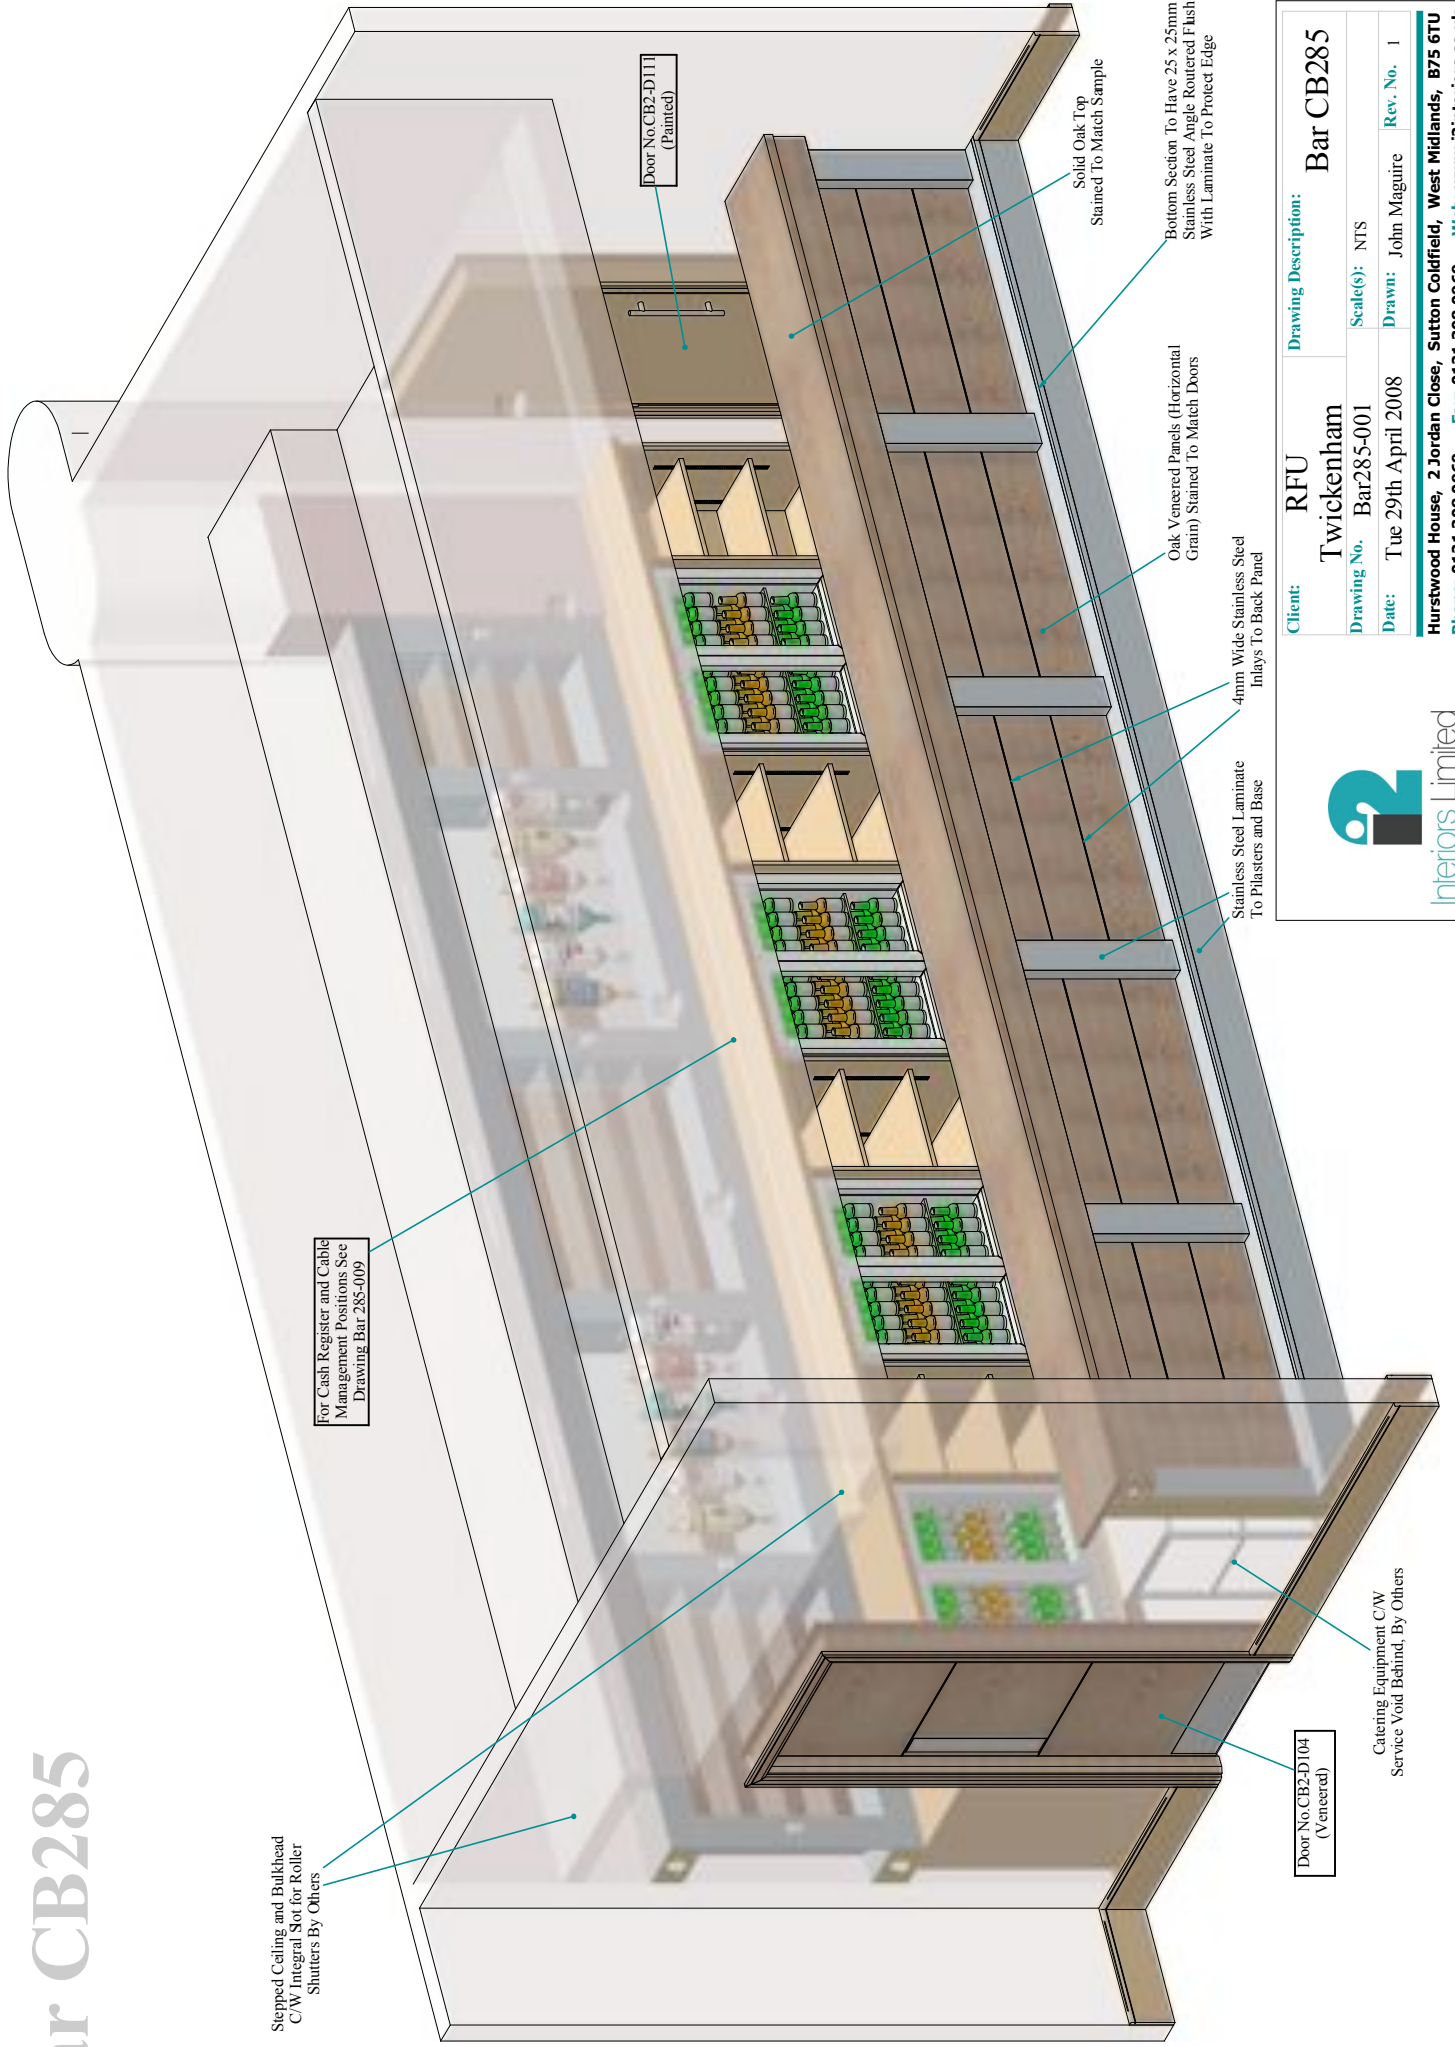

Client: RFU Twickenham	Drawing Description: Bar CB285
Drawing No.: Bar285-001	Scale(s): NTS
Date: Tue 29th April 2008	Drawn: John Maguire Rev. No.: 1
Hurstwood House, 2 Jordan Close, Sutton Coldfield, West Midlands, B75 6TU Phone: 0121 308 0969 Fax: 0121 308 0969 Web: www.i2interiors.co.uk	



THIS DRAWING IS THE PROPERTY OF I2 INTERIORS LTD. COPYRIGHTS RESERVED BY THEM AND THE DRAWING IS ISSUED ON THE CONDITION THAT IT IS NOT COPIED, REPRODUCED, RETAINED OR DISCLOSED TO ANY UNAUTHORISED PERSON, EITHER WHOLLY OR IN PART WITHOUT THE CONSENT IN WRITING FROM I2 INTERIORS LTD.